


3-LEAF FOLDING DOOR OUTWARD OPENING

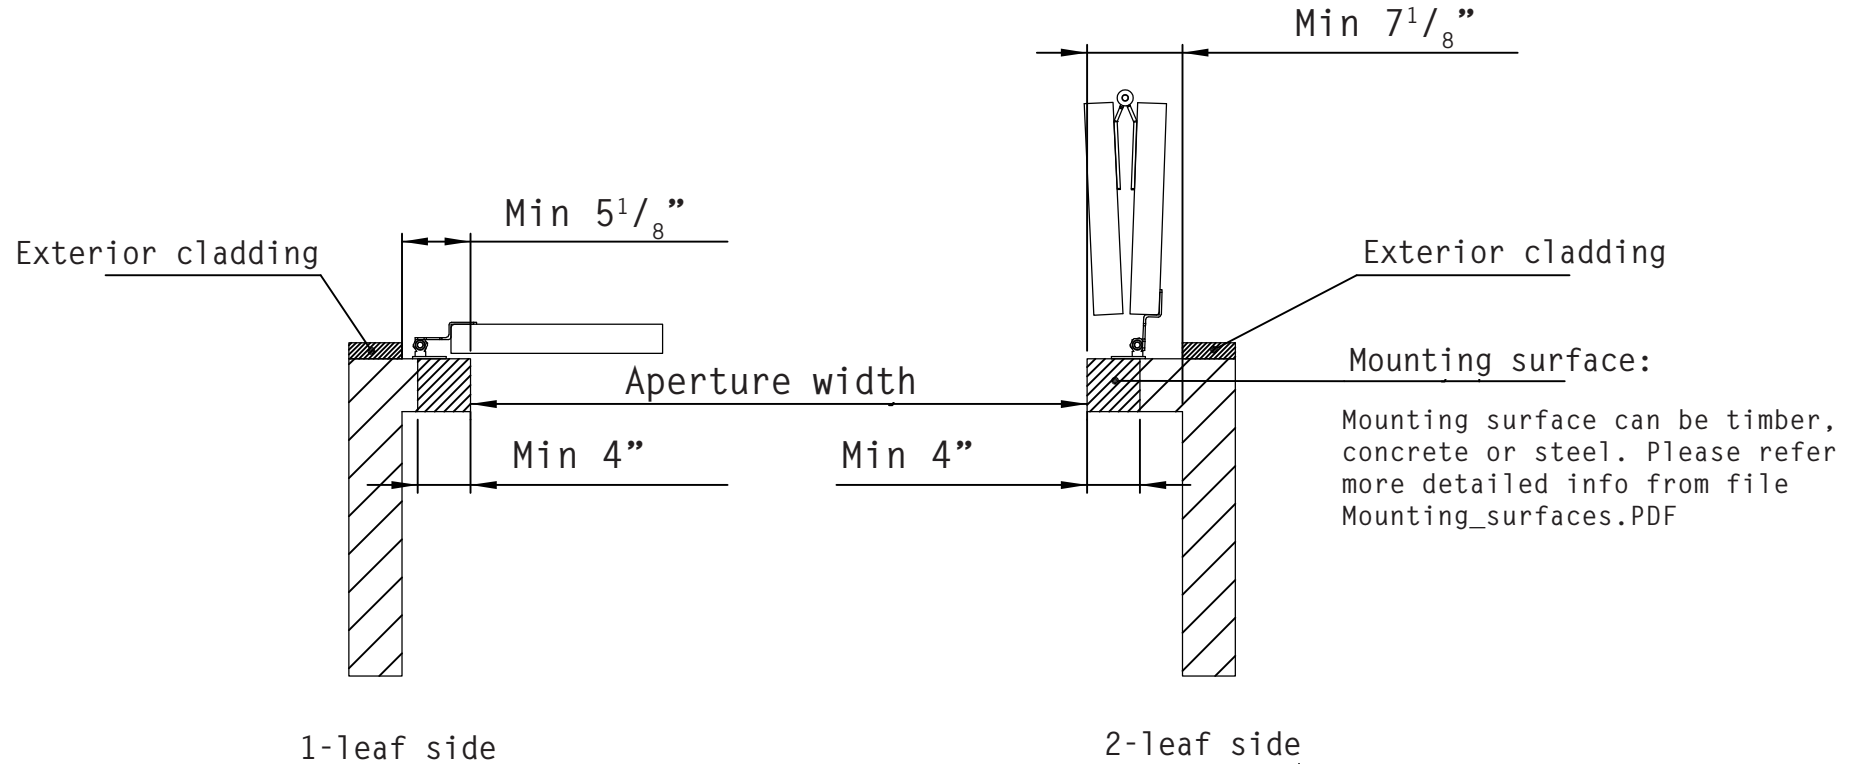

Structural drawing	Date 2/2017
FIN DOOR OY	Lieksentie 11
	91100 Ii
	Ph. +358 400 384 939
	findoor@findoor.fi
	www.findoor.fi