


# 4-LEAF FOLDING DOOR OUTWARD OPENING

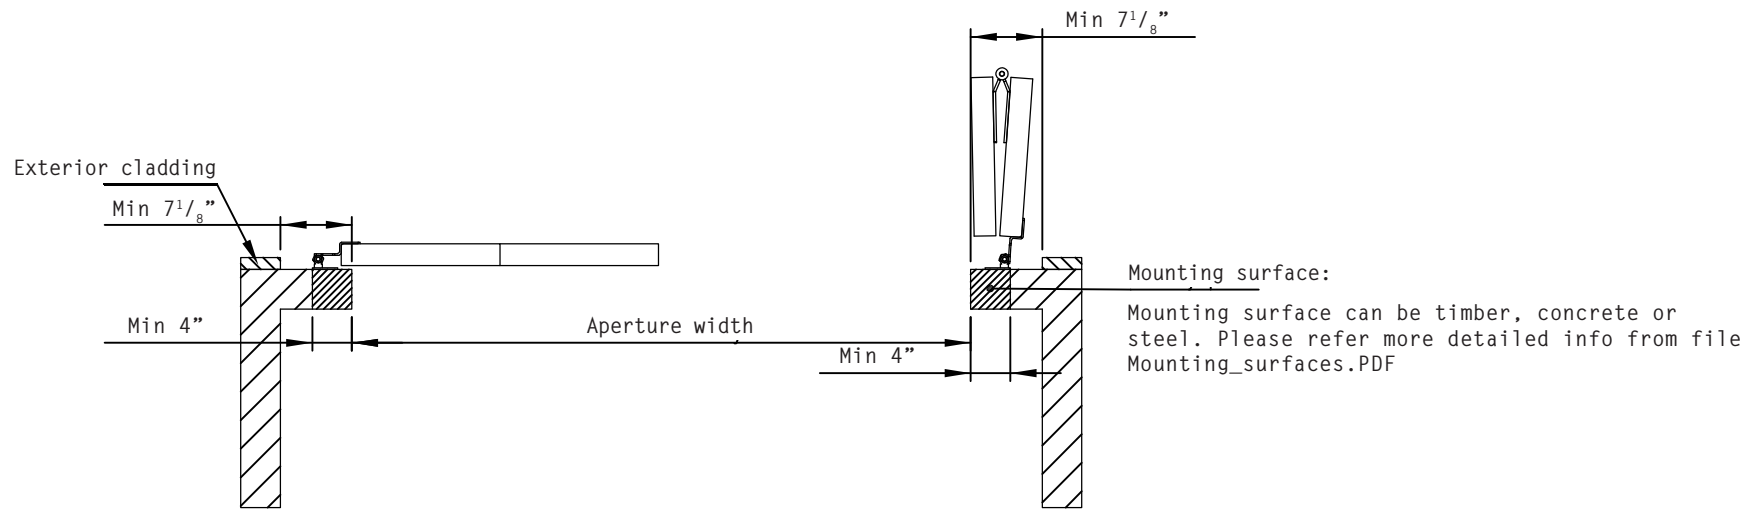

Structural drawing	Date 2/2017
<b>FIN DOOR OY</b>	Lieksentie 11 91100 Ii Ph. +358 400 384 939 findoor@findoor.fi www.findoor.fi