


# UTÅTÖPPNAD VIKPORTS FÄSTSTÅL

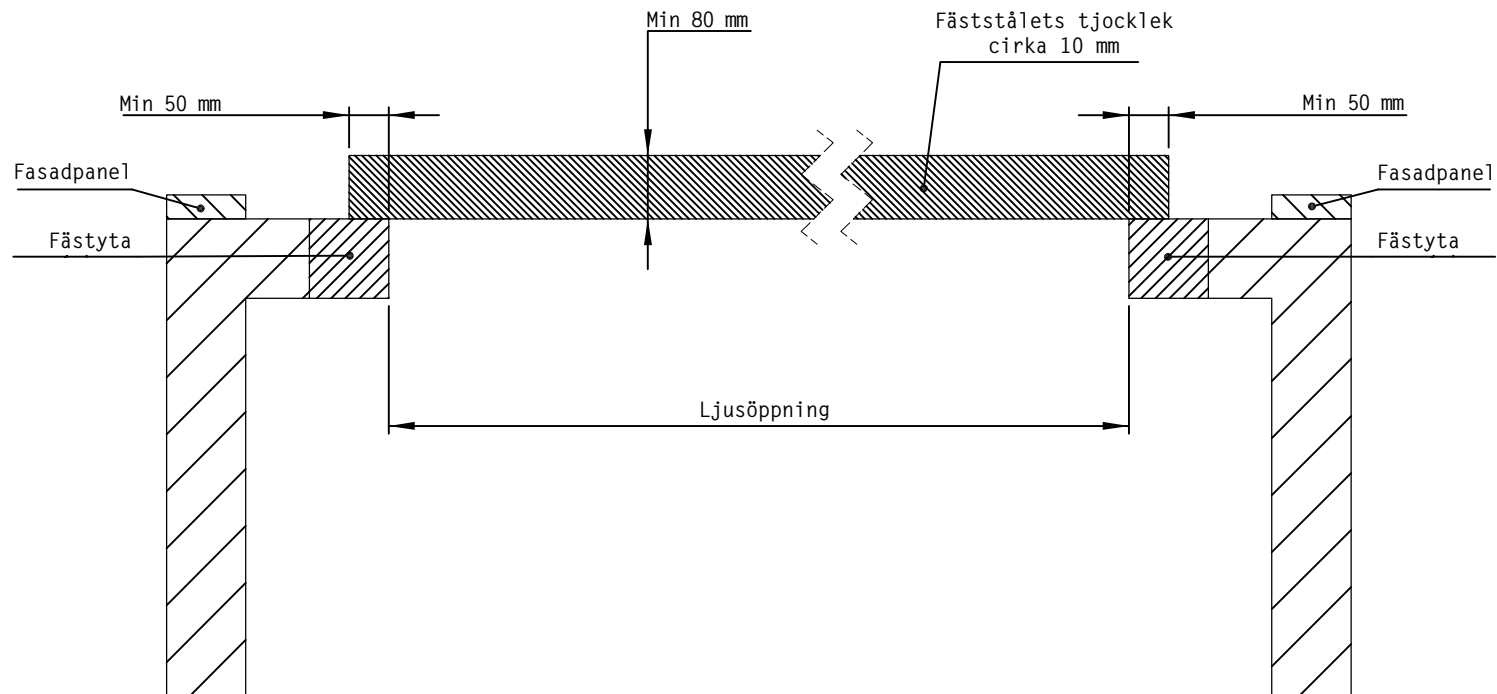

|                    |  |
|--------------------|--|
| Konstruktionsbild  | Datum 2/2017   |
| <b>FIN DOOR OY</b> | Lieksentie 11<br>91100 Ii<br>Tel. +358 400 384 939<br>findoor@findoor.fi<br>www.findoor.fi |